


CORTE G/G

QUANTITATIVO DE JANELAS A CONSTRUIR				
CÓD	QT	COMPRIMENTO	ALTURA	PEITORIL
001	1	2,00	1,90	1,60
002	1	1,00	0,80	1,50
003	1	1,00	0,80	1,50
004	5	1,00	1,40	2,00
005	2	1,00	1,60	1,40

QUANTITATIVO DE PORTAS A CONSTRUIR			
COD	QT	COMPRIMENTO	ALTURA
P01	2	0,80	2,10
P02	1	0,80	2,10
P03	1	0,80	2,10
P04	1	1,10	2,10
P05	1	1,10	2,10


QUADRO DE LEGENDAS	QUADRO DE LEGENDAS
ÁREA A DEMOLIR	ARBORIZAÇÃO EXISTENTE- MÉDIO
ÁREA EXISTENTE - PROC 611/13	ARBORIZAÇÃO EXISTENTE- GRANDE

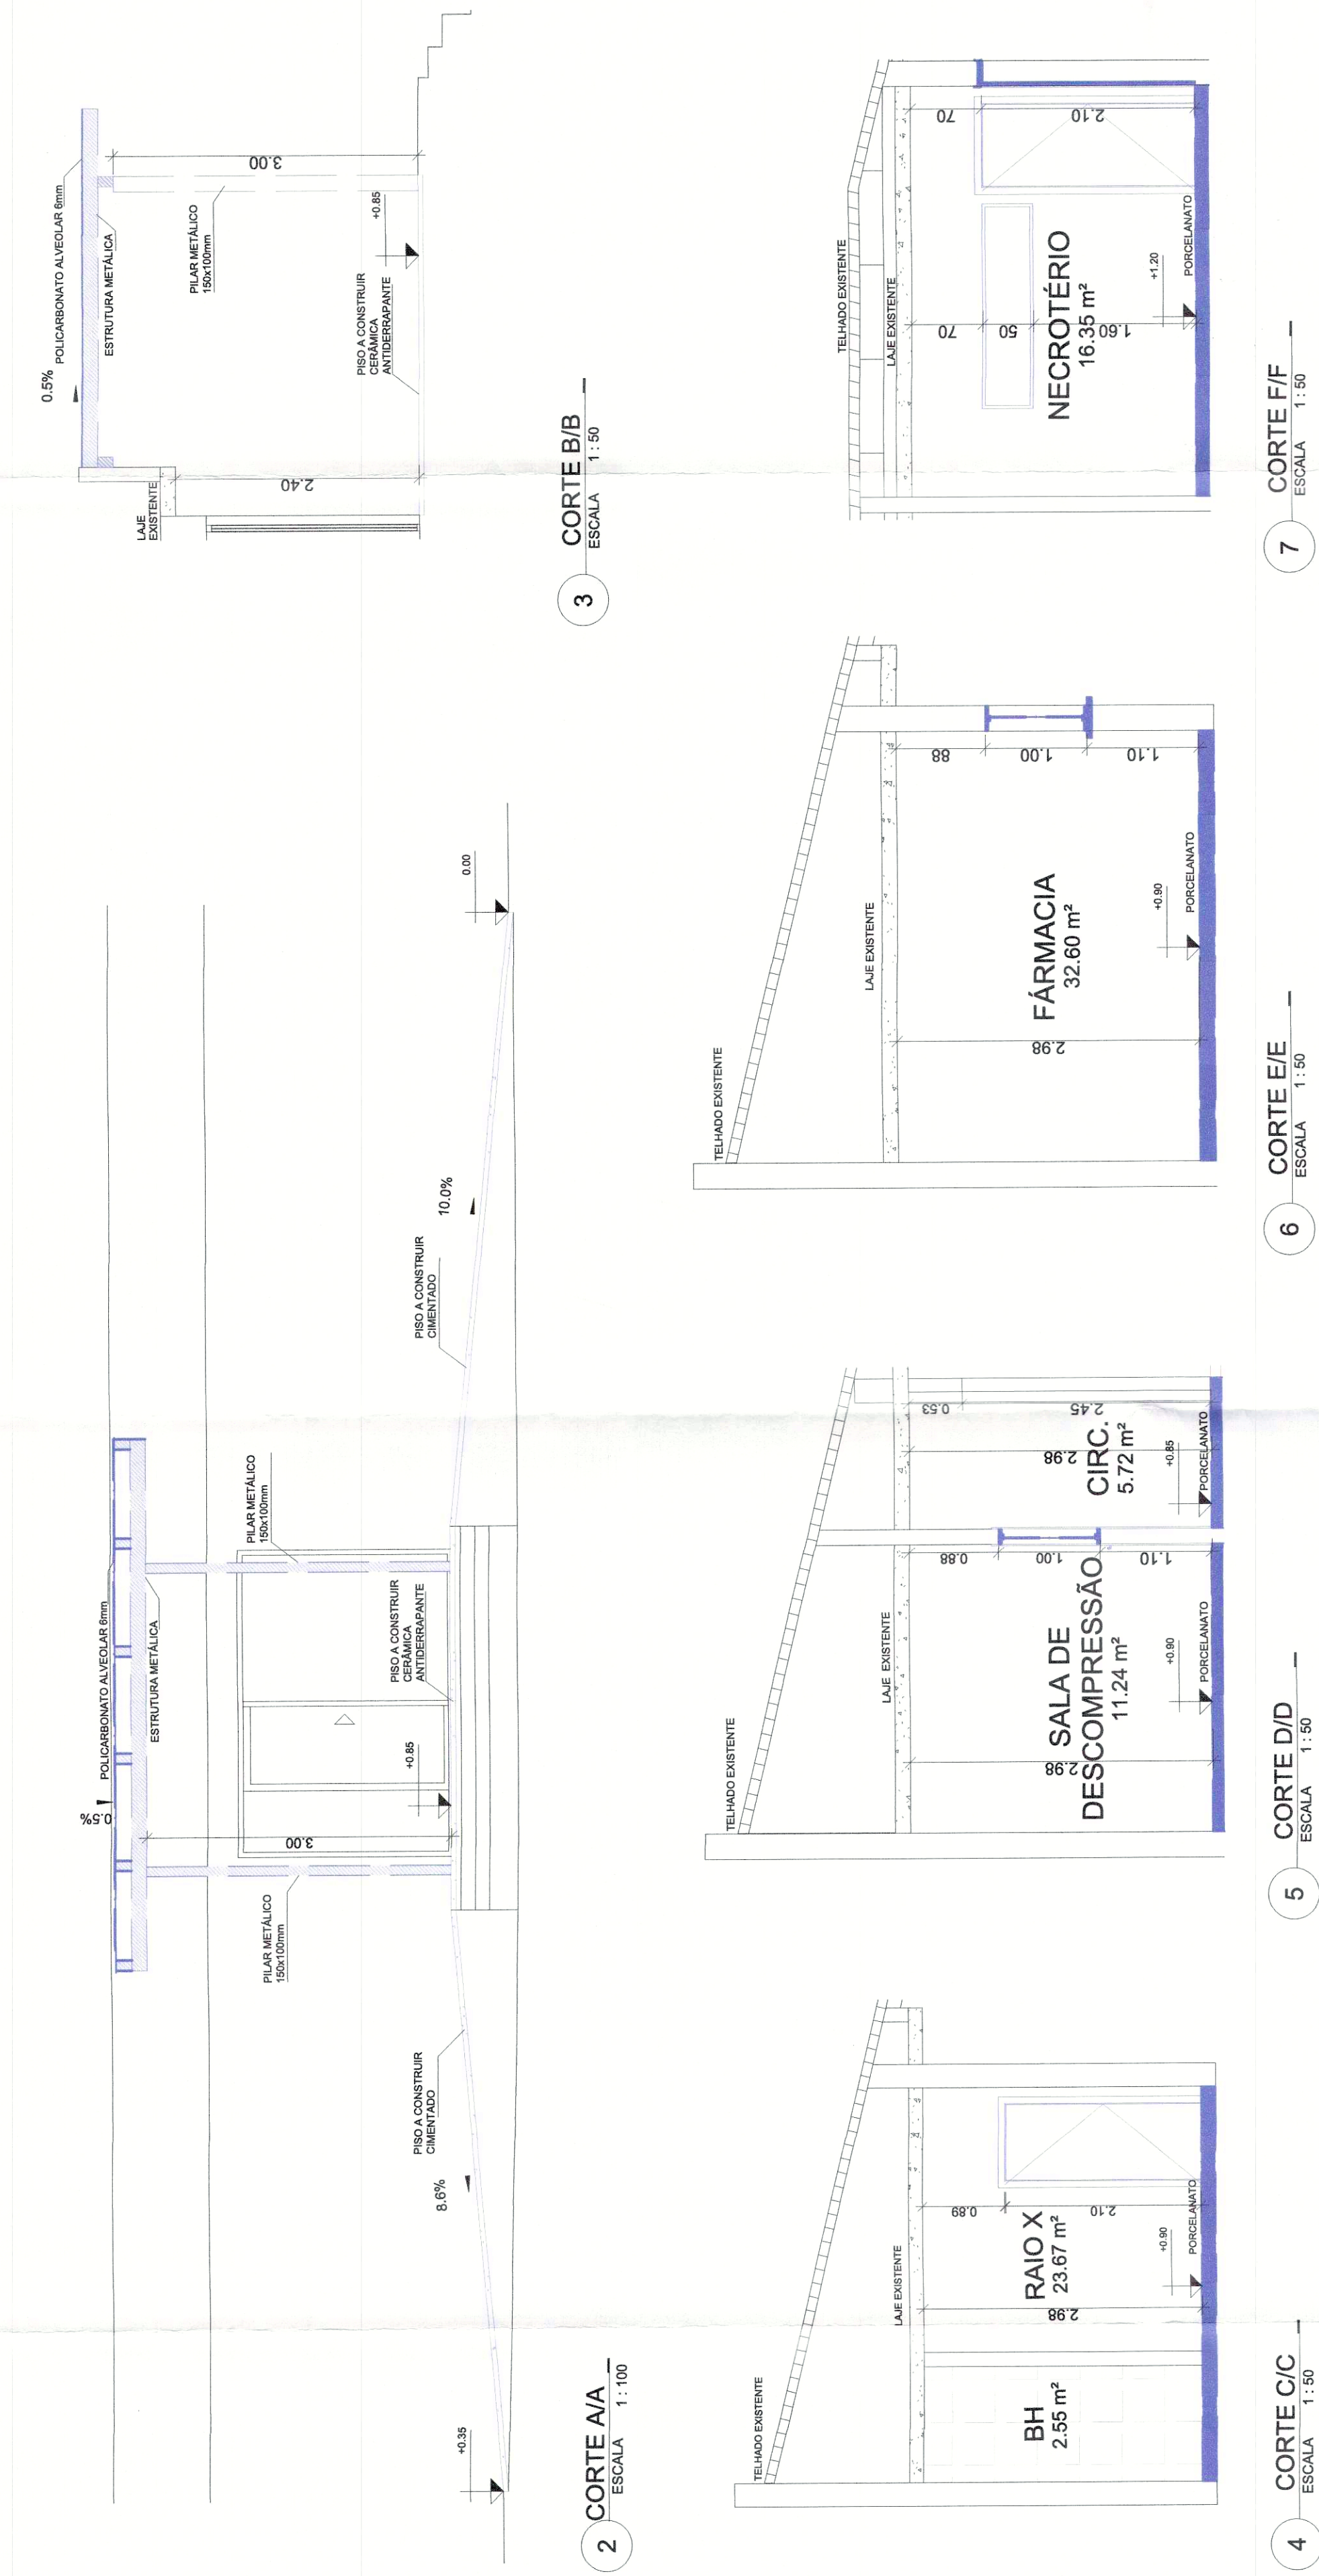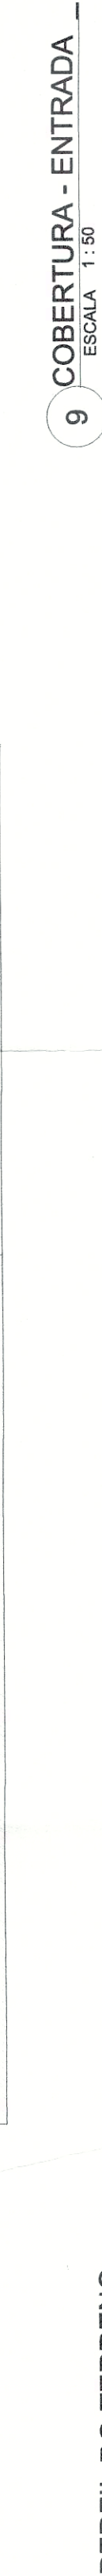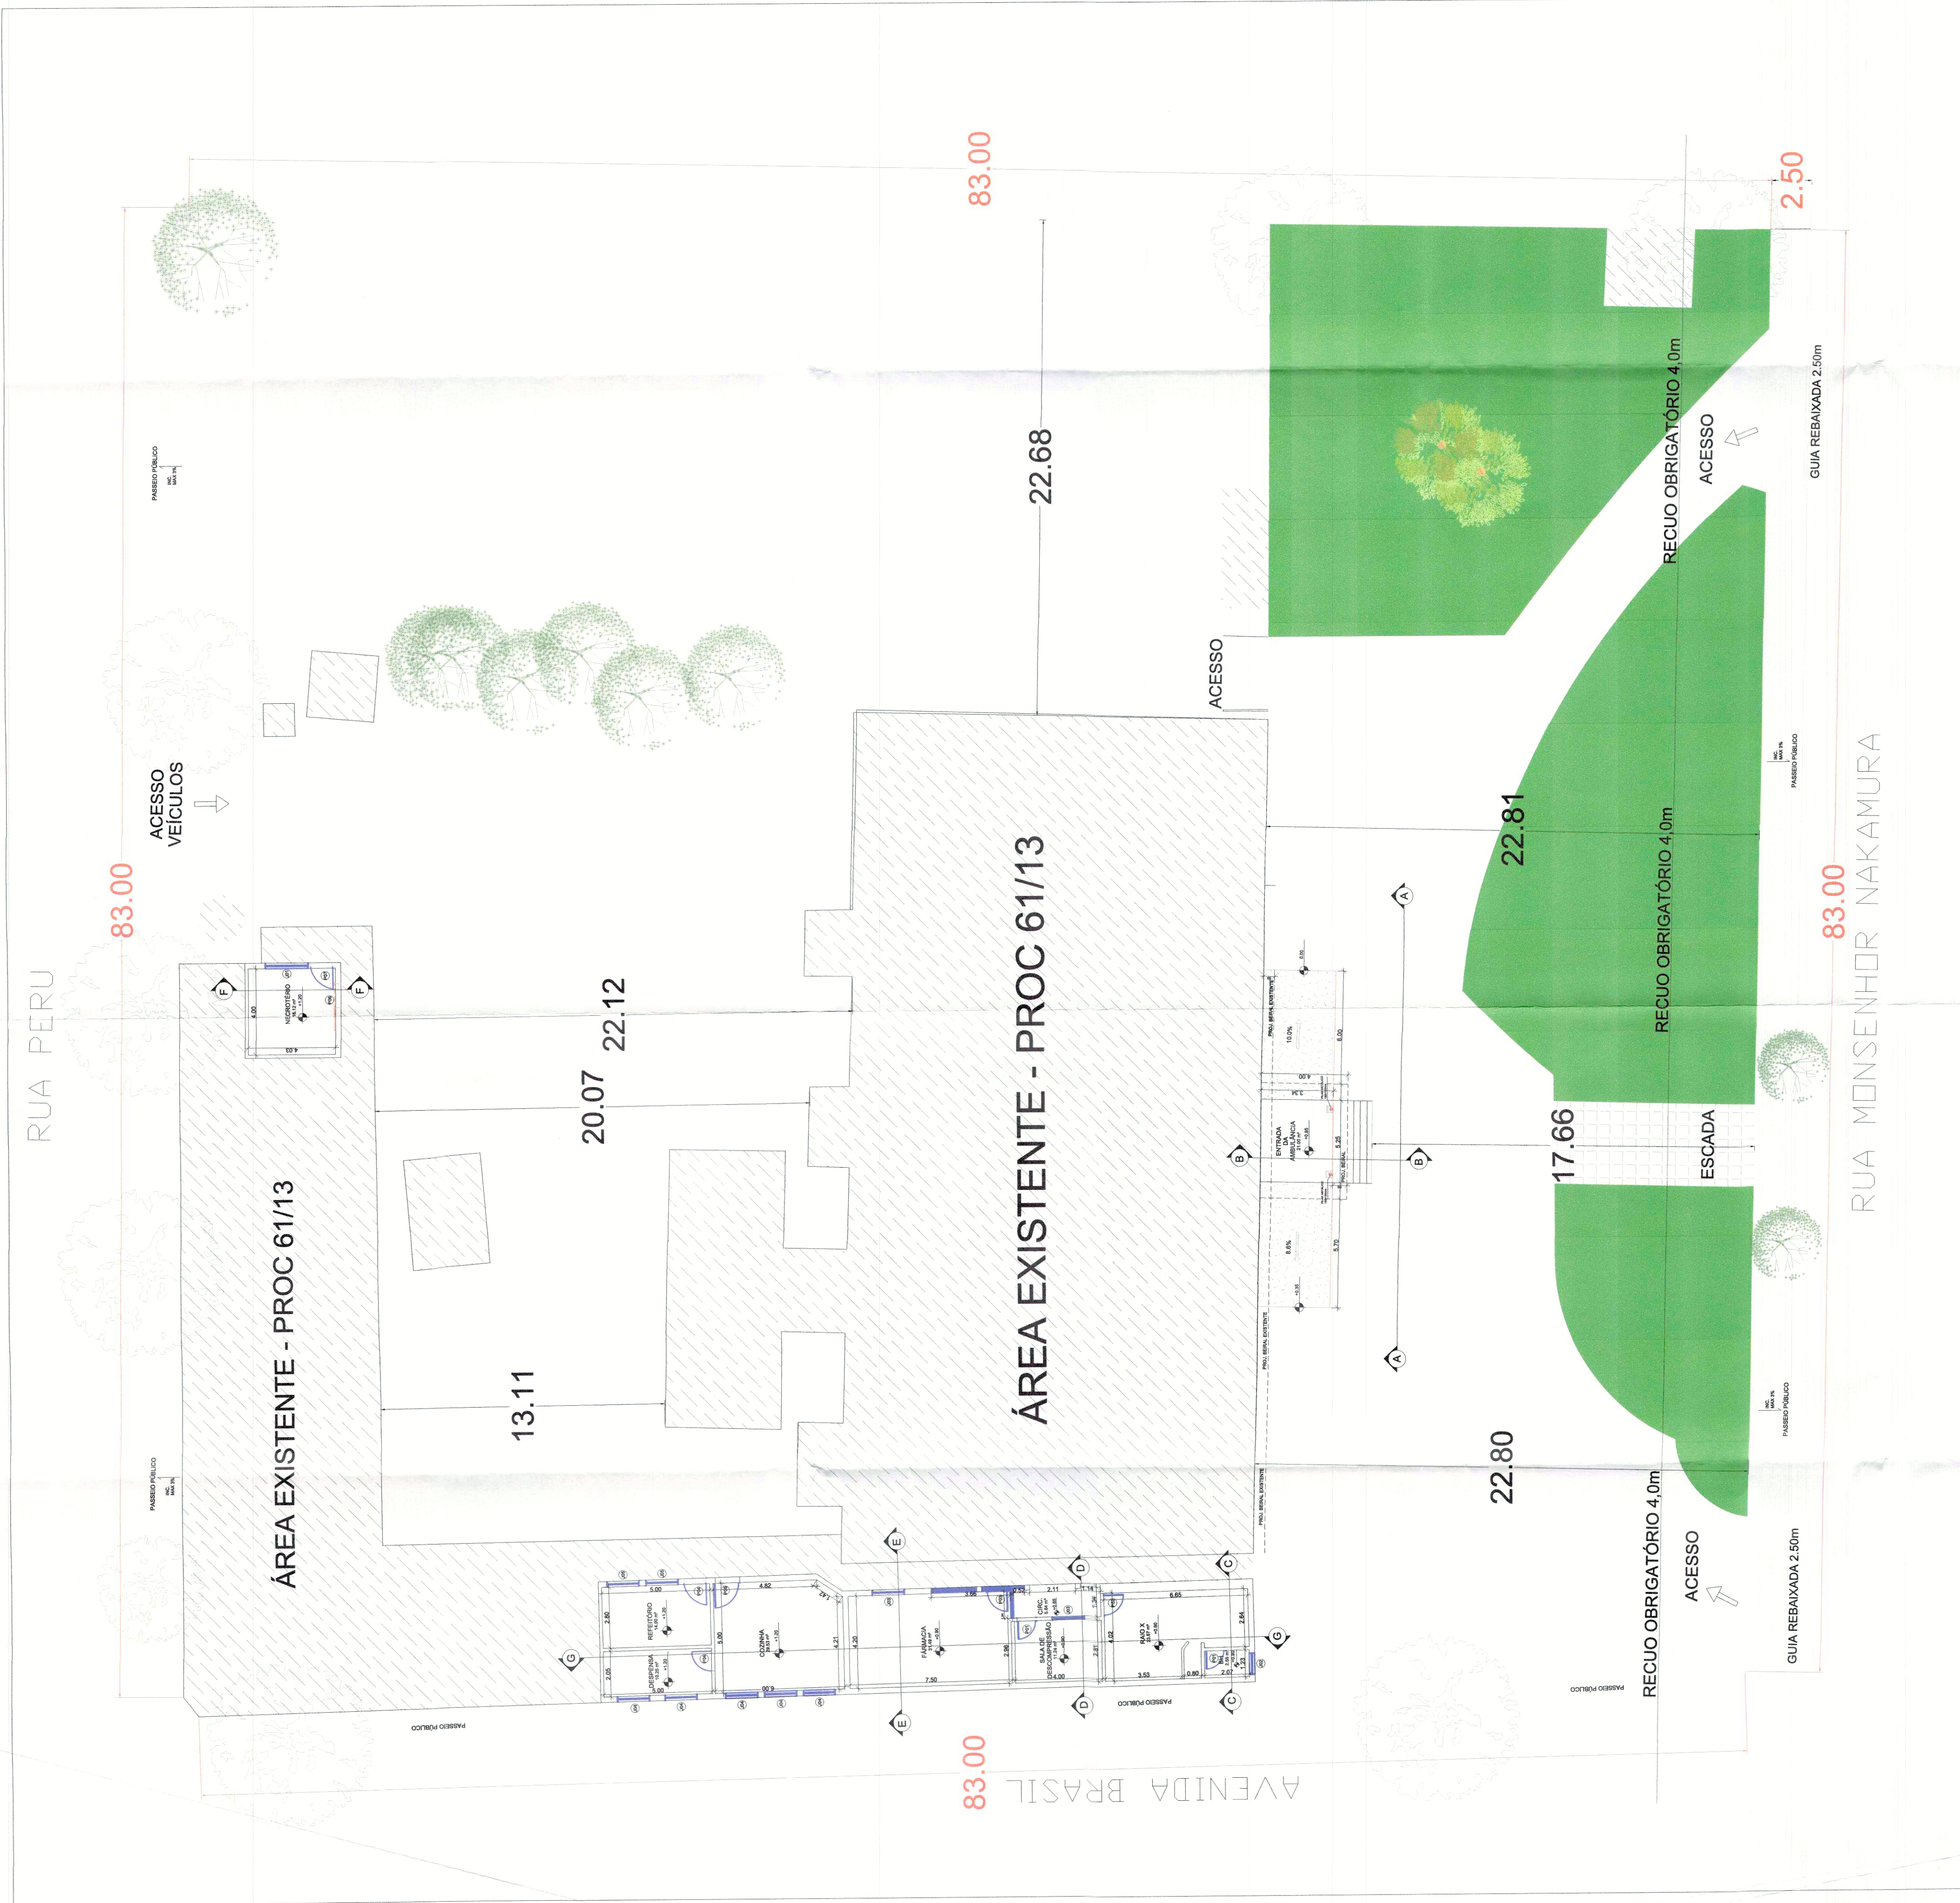